


**OVERWEIGHTS**

1m OD Gas Pipe  
1m OD Tube

FLY GALLERY

FLY GALLERY

Hemp  
Hemp

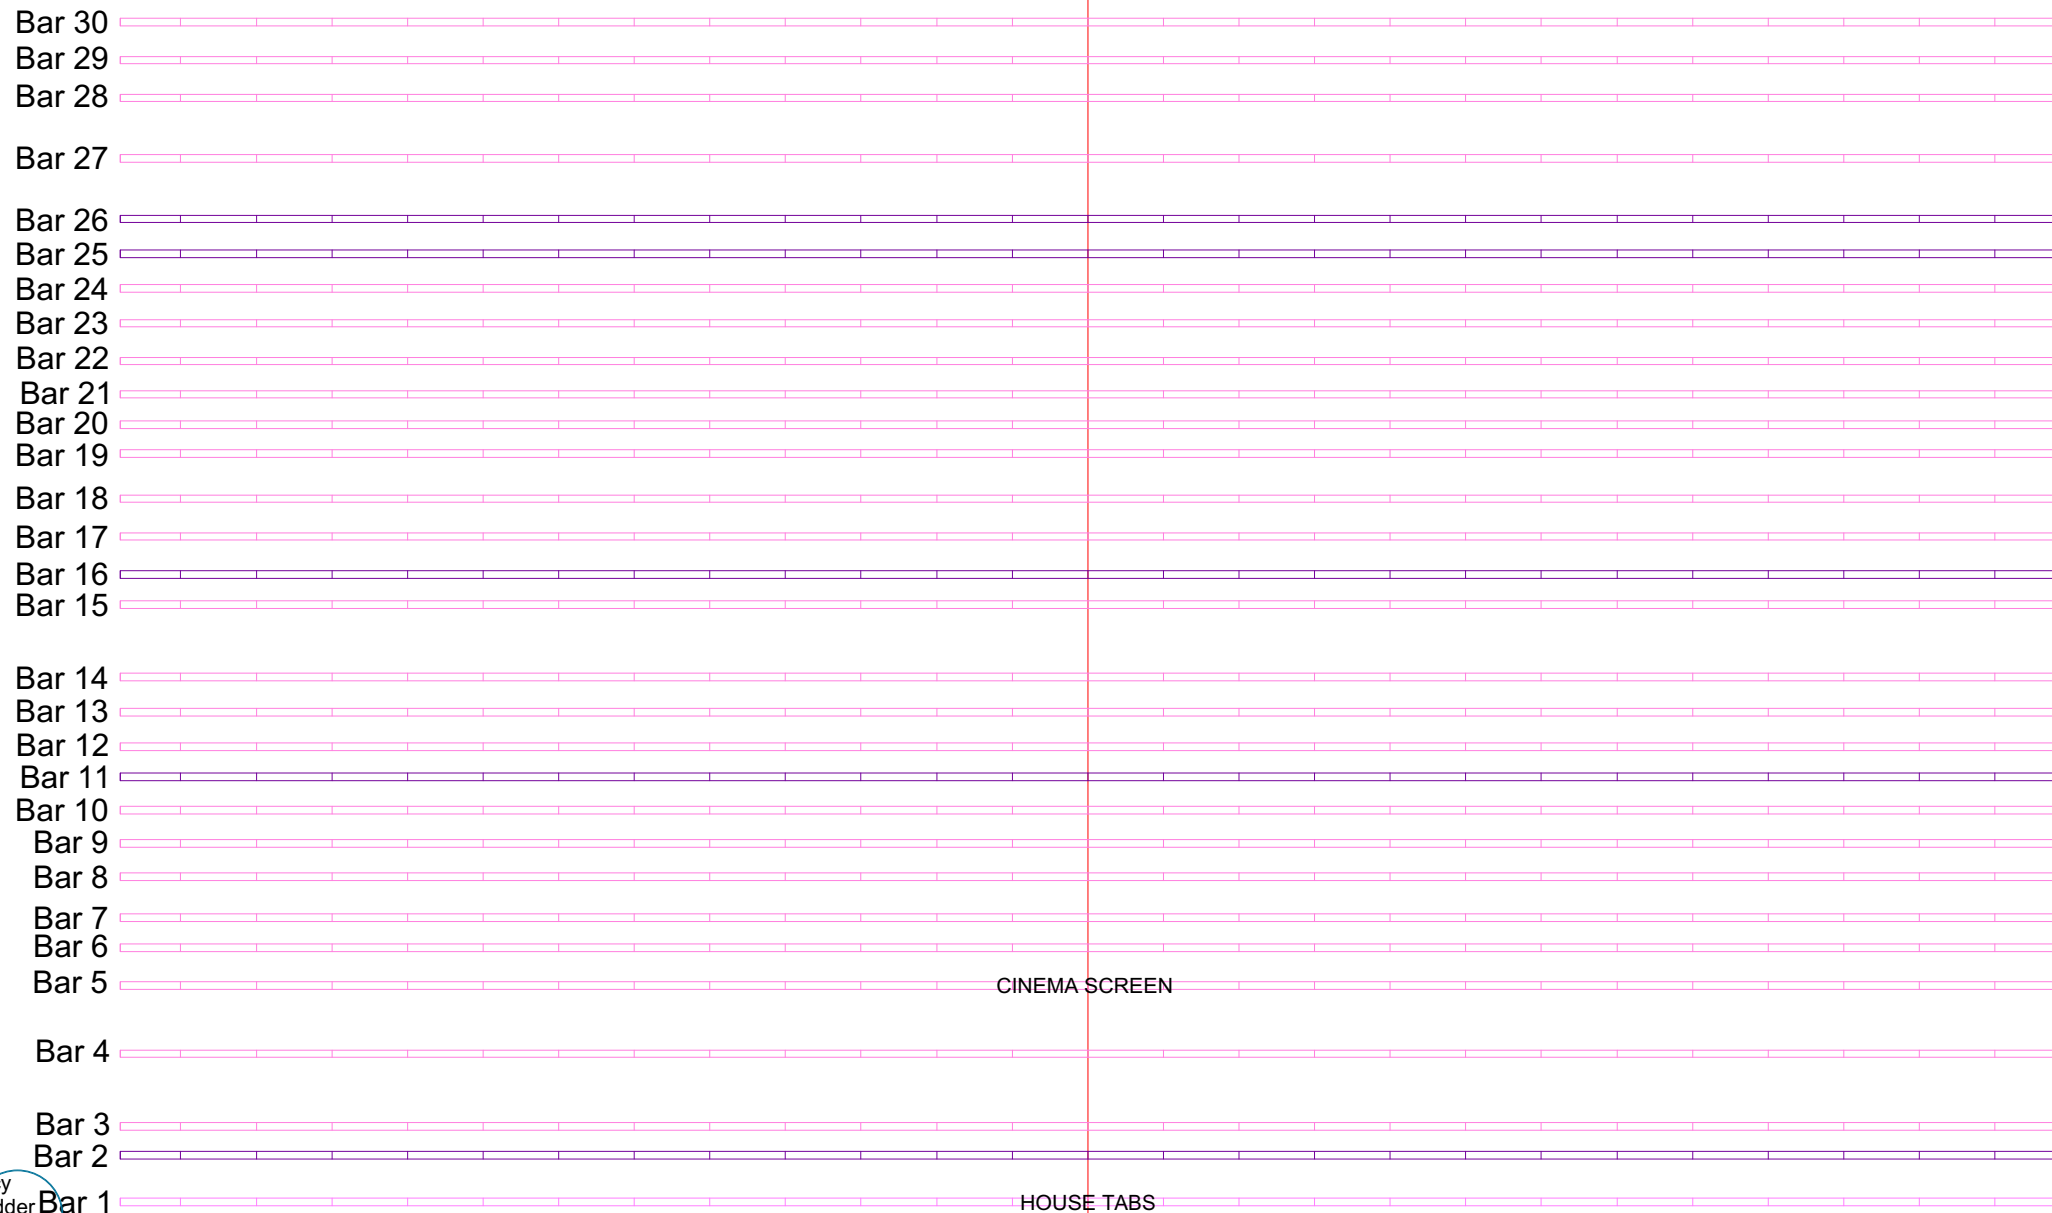

CINEMA SCREEN



HOUSE TABS

SAFETY CURTAIN

APRON

PIT LINE A

EXTENDED PIT

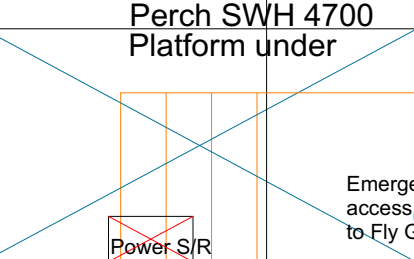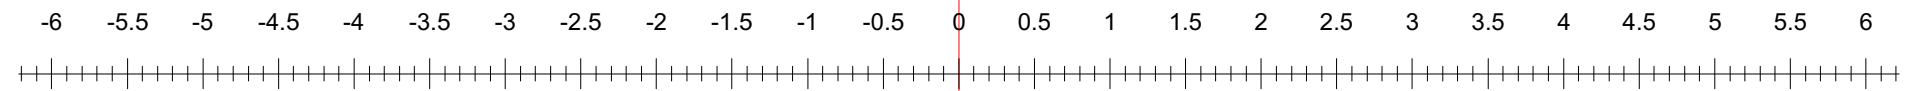

Pass Door to FOH

LX

LX

LX

LX

